


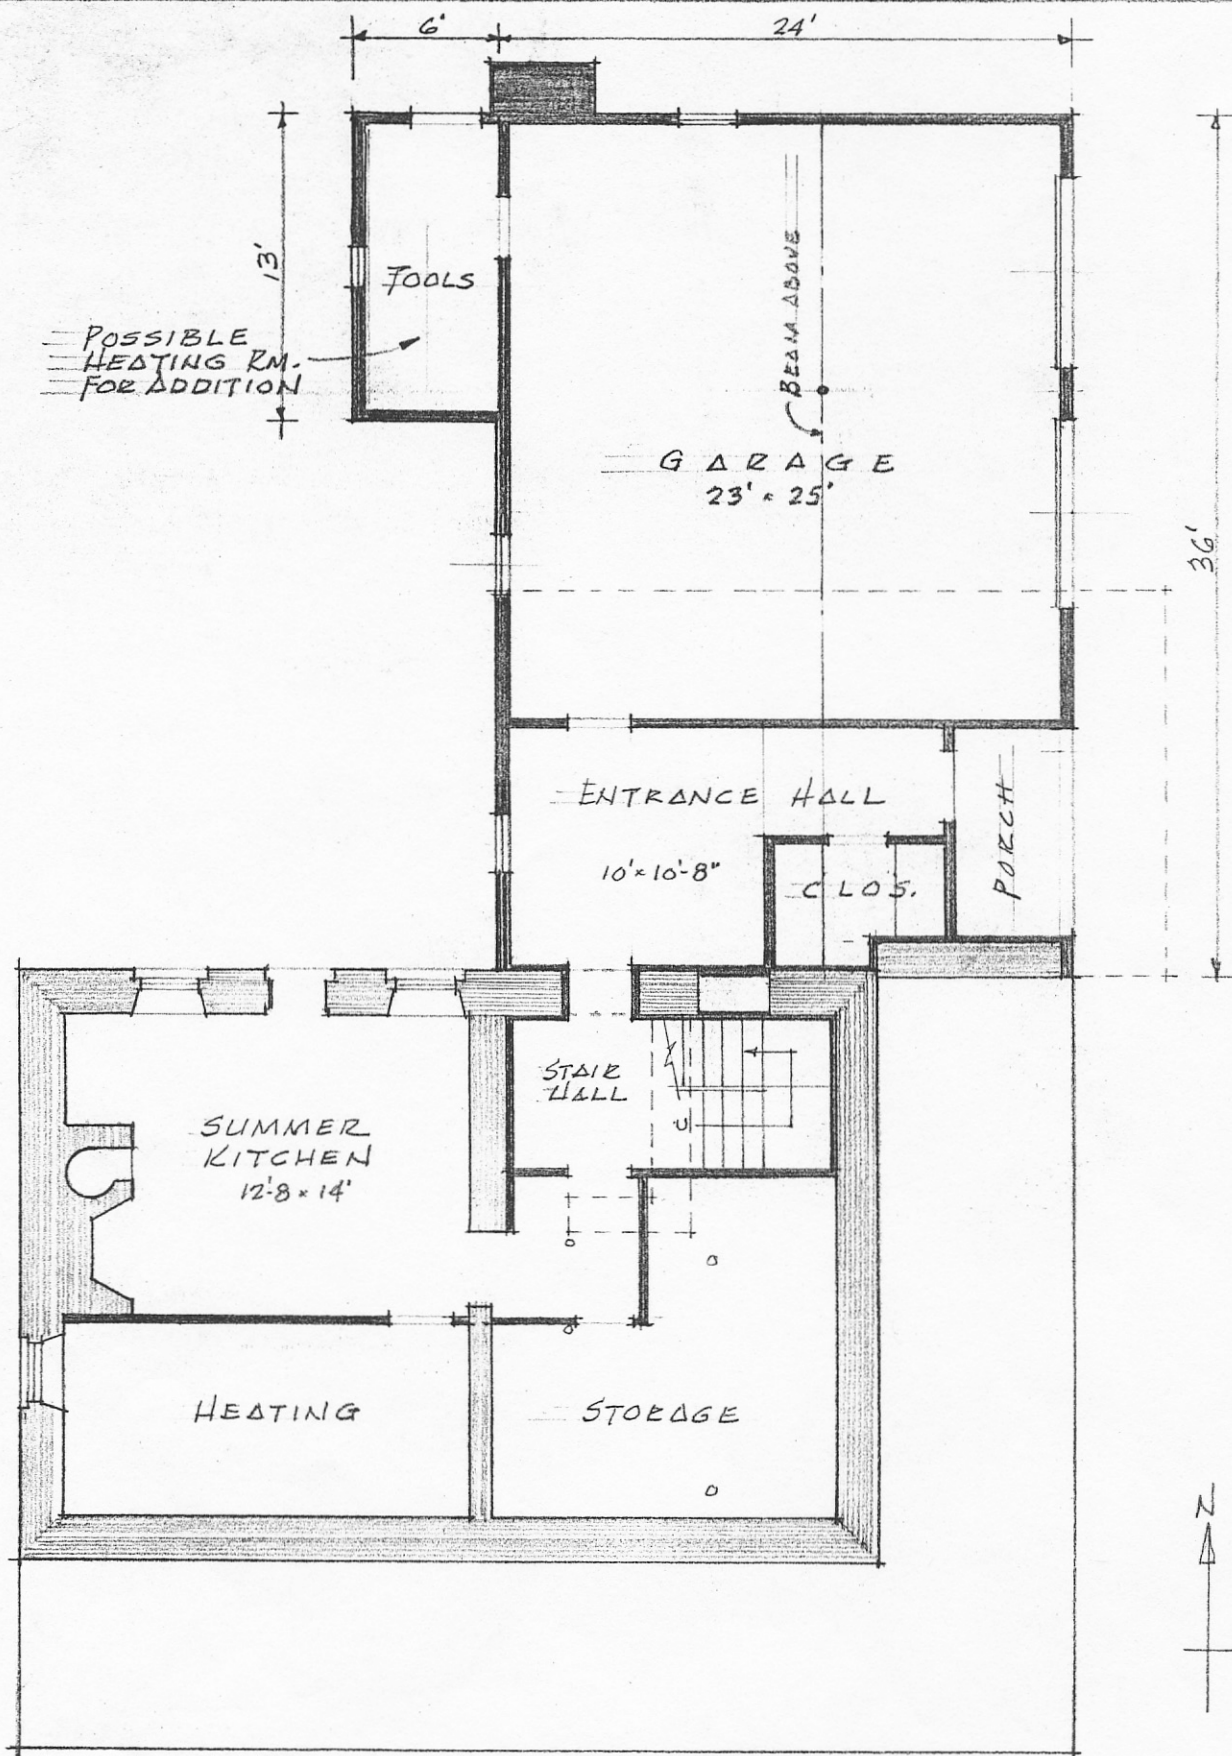


SHELIGREN & MARZEC, ARCHITECTS, P.C.
641 DELAWARE AVE.
BUFFALO, N. Y. 14202

GROUND FLOOR PLAN

SCALE: 1/8" = 1'

ADDITION TO COBBLESTONE HOUSE AT
4968 RIDGE ROAD, PARMA CORNERS, N.Y.
for WILMA & PETER SCHIZAMIM

3-20-85

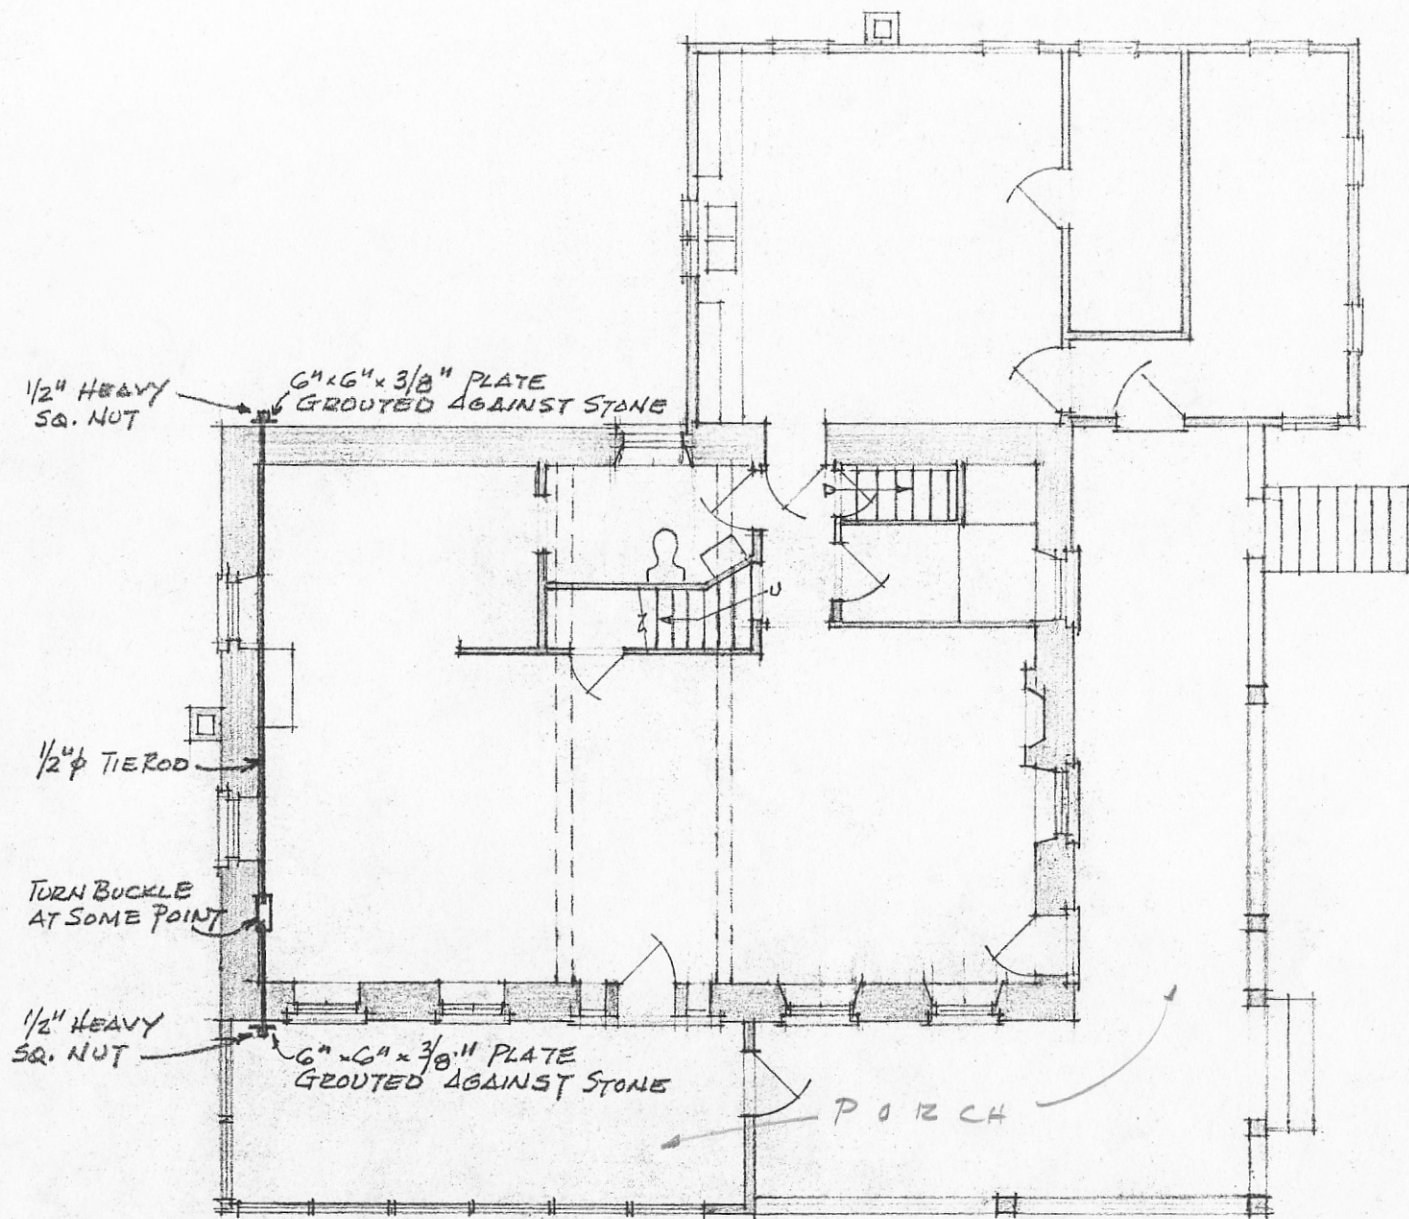

PORCH ROOF IS ORIGINAL,
POSTS & RAILINGS ARE
20TH CENTURY

NOTE: TIE ROD TO BE LOCATED AS CLOSE
AS POSSIBLE TO UNDERSIDE OF
2ND FLOOR JOISTS


TIE ROD DATA FROM
JOSEPH SIRACUSE, P.E.

FIRST FLOOR PLAN

SCALE: 1/8" = 1'

EXISTING CONDITIONS

10-2-85

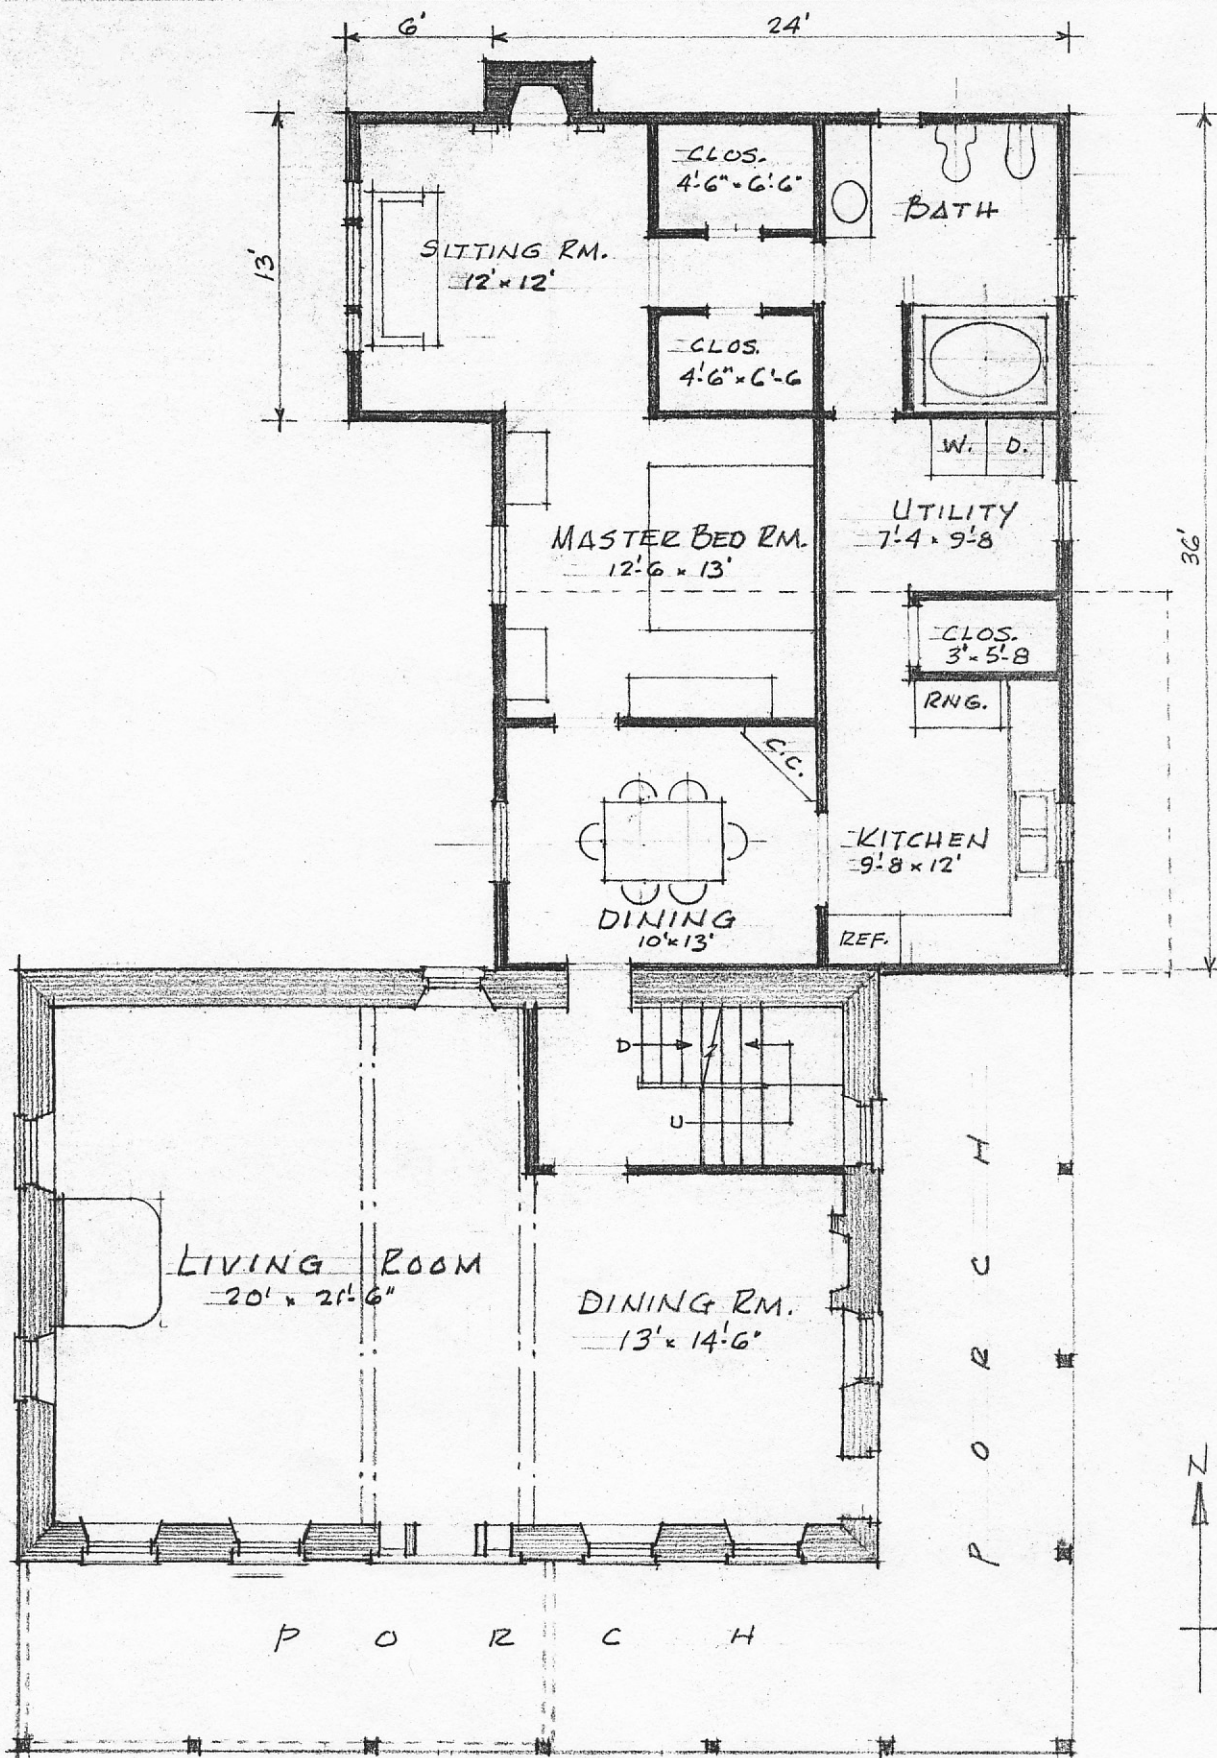

SHELGREN & MARZEC, ARCHITECTS, P.C.
641 DELAWARE AVE.
BUFFALO, N. Y. 14202

FIRST FLOOR PLAN
SCALE: 1/8" = 1'

ADDITION TO COBBLESTONE HOUSE AT
4968 RIDGE ROAD, PARMA CORNERS, N. Y.
for WILMA & PETER SCHRAMM

3-20-85