

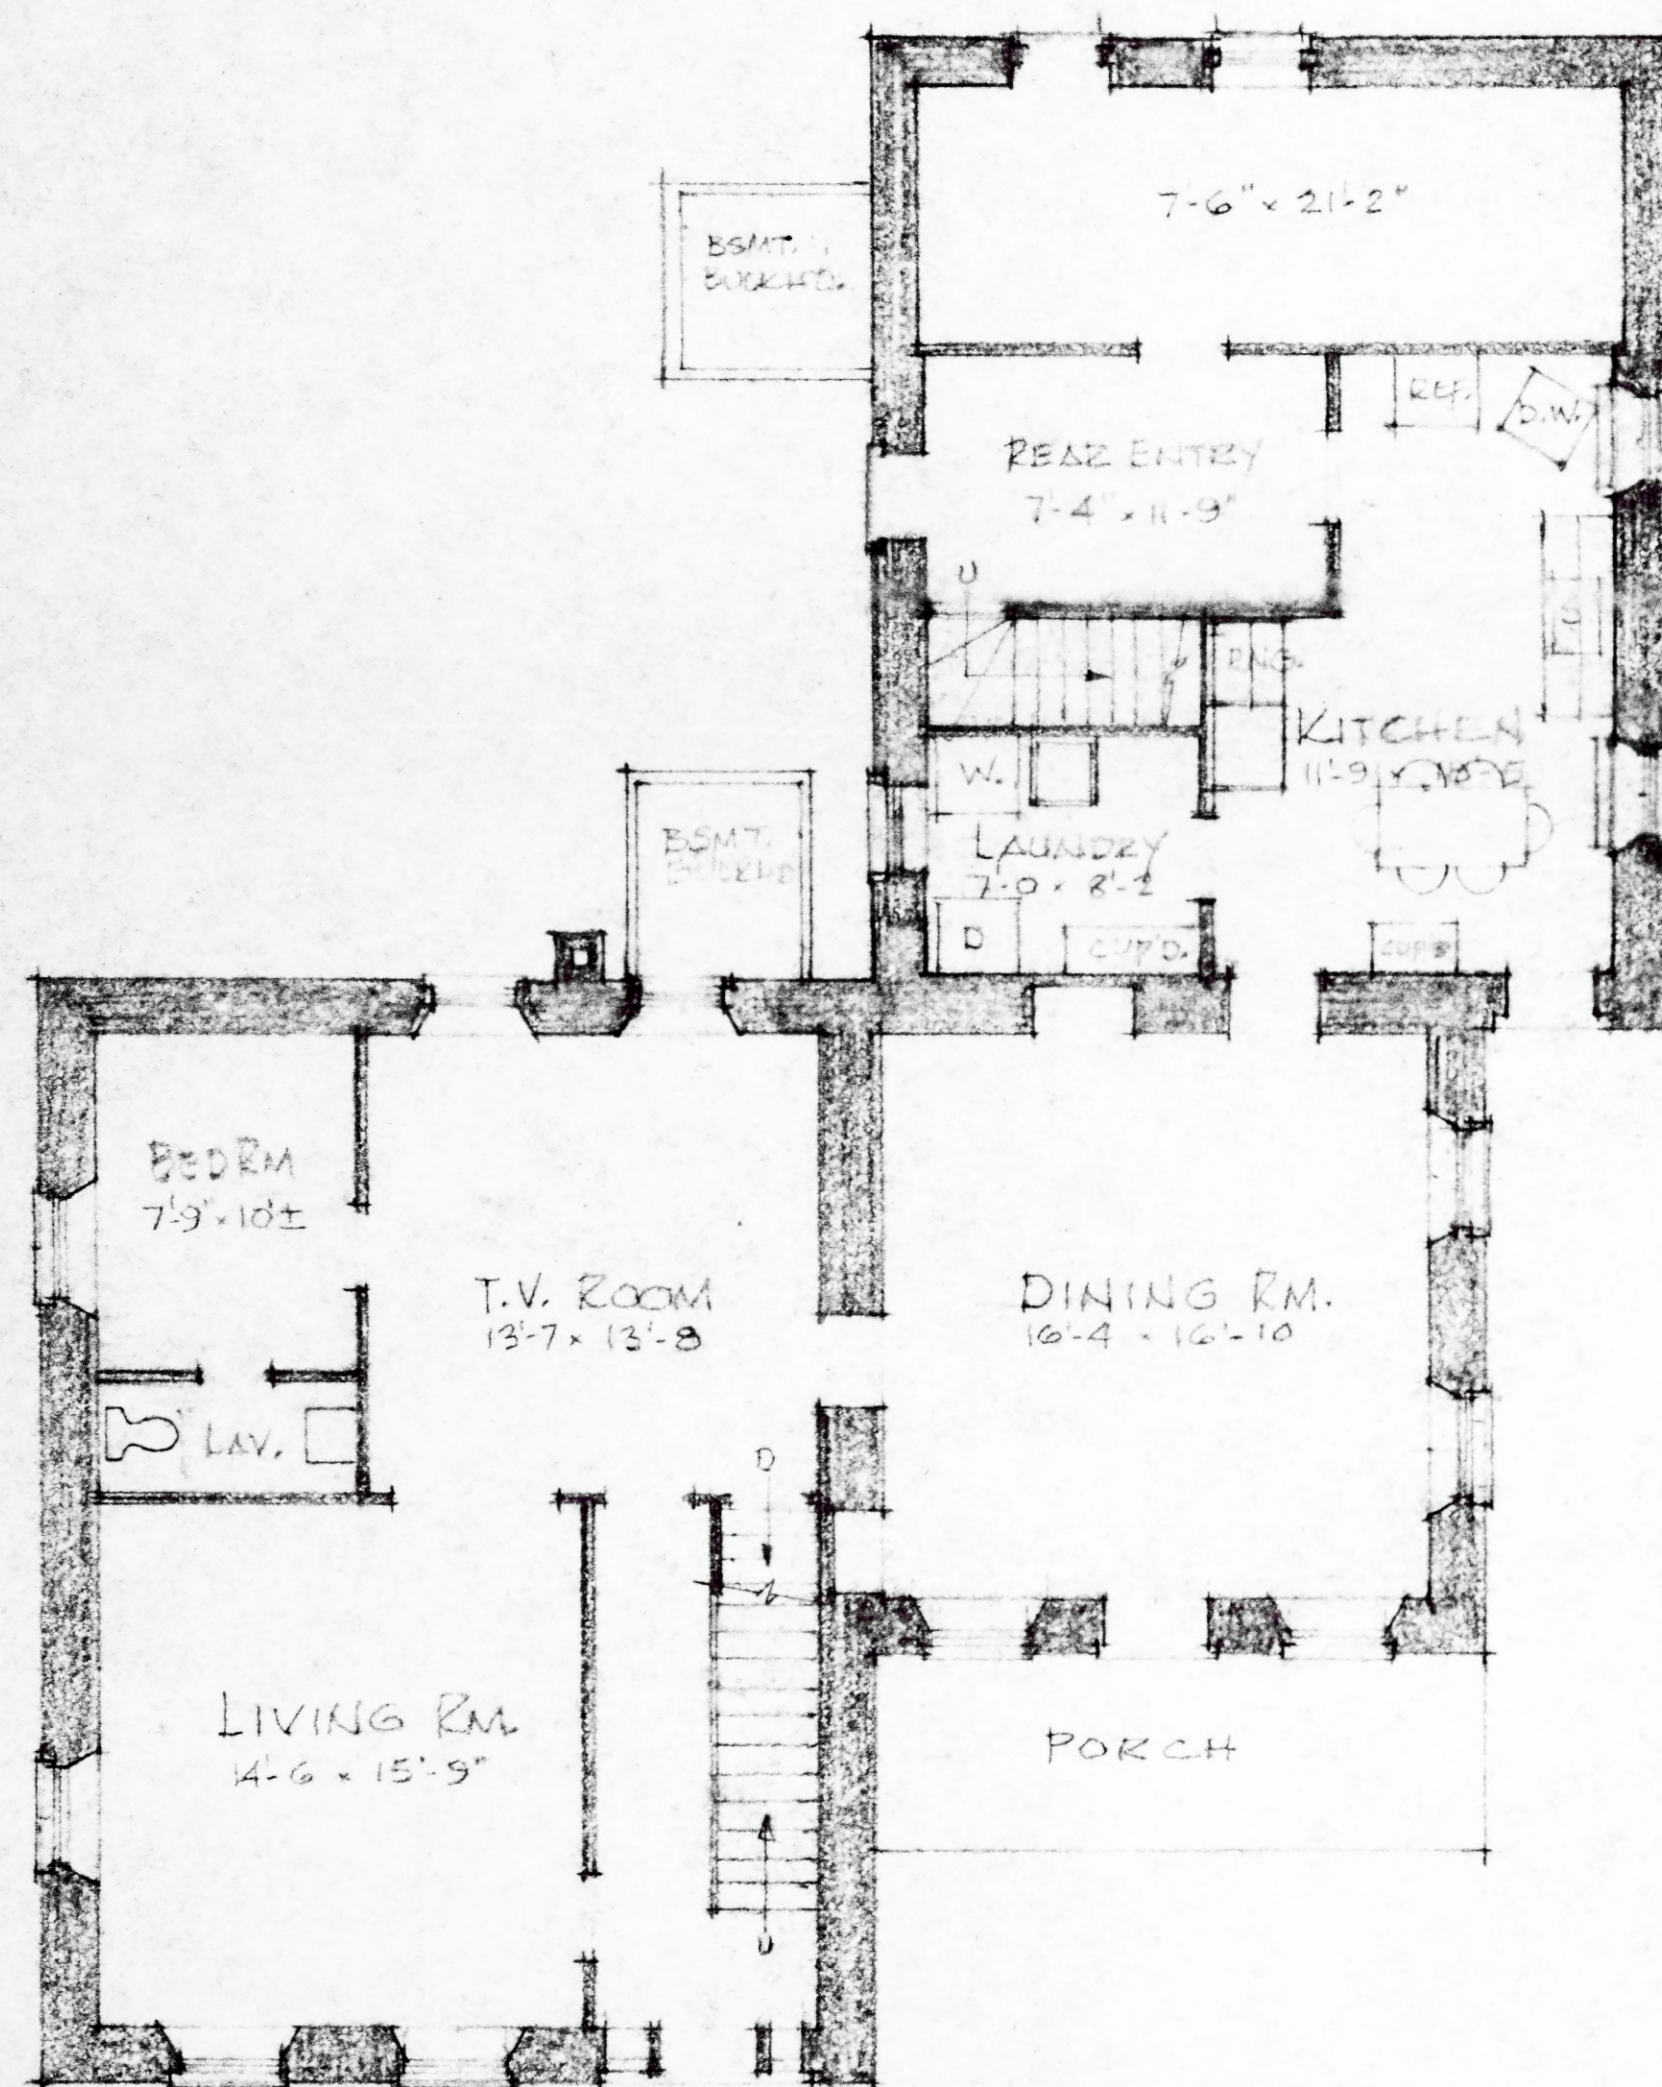


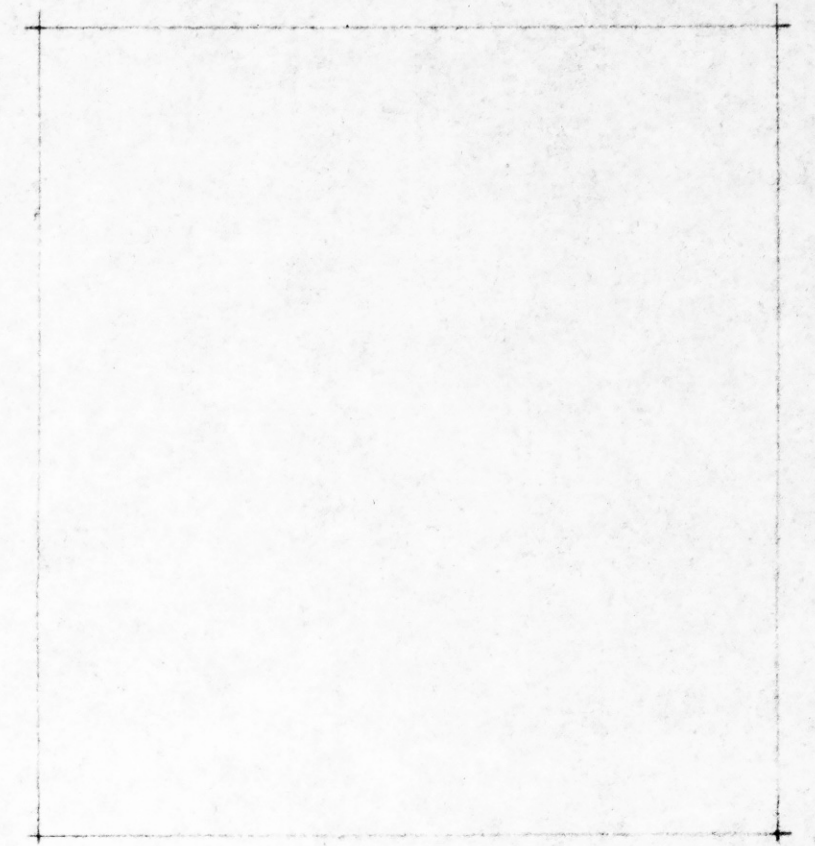

FIRST FLOOR PLAN

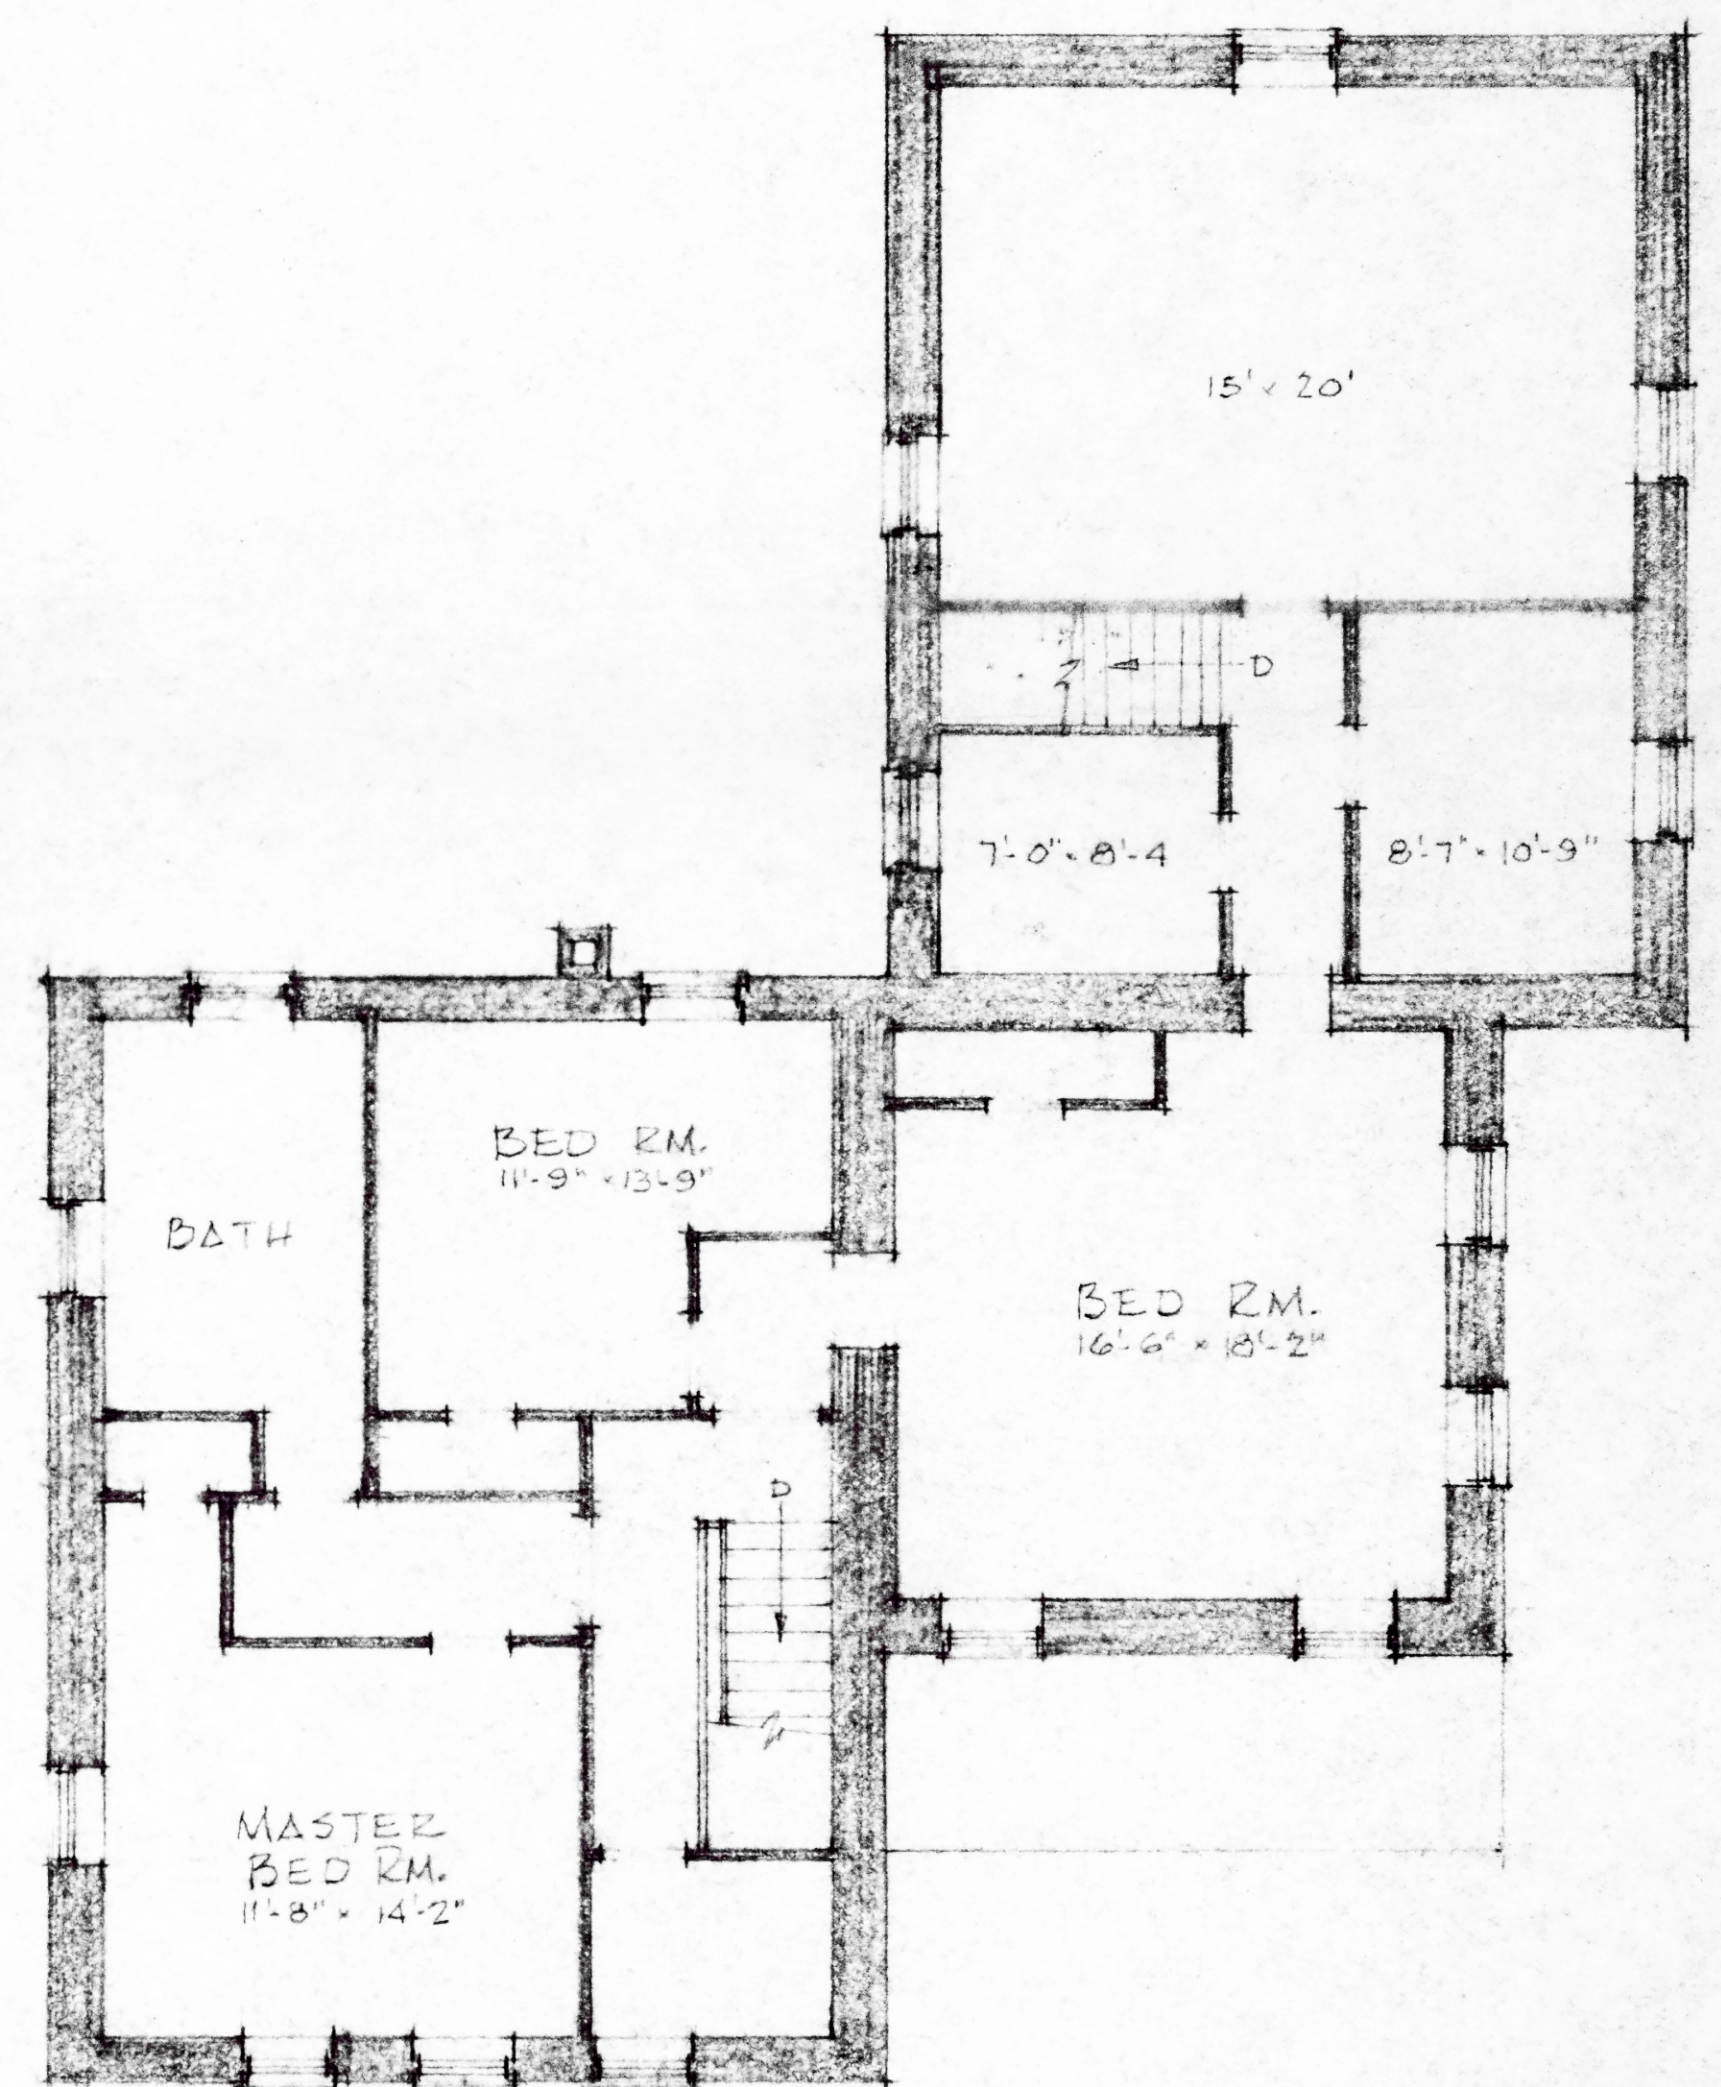

SECOND FLOOR PLAN

SCALE: 1/8" = 1'-0"

NOTE: DOOR & WINDOW LOCATIONS ARE APPROXIMATE, AND MAY VARY SLIGHTLY FROM LOCATIONS SHOWN



EXISTING CONDITIONS
RESIDENCE OF
MR. & MRS. RICHARD RUPP
5936 ROBINSON RD., PENDLETON,
NIAGARA COUNTY, NEW YORK

REV. 9-81

2-16-81