


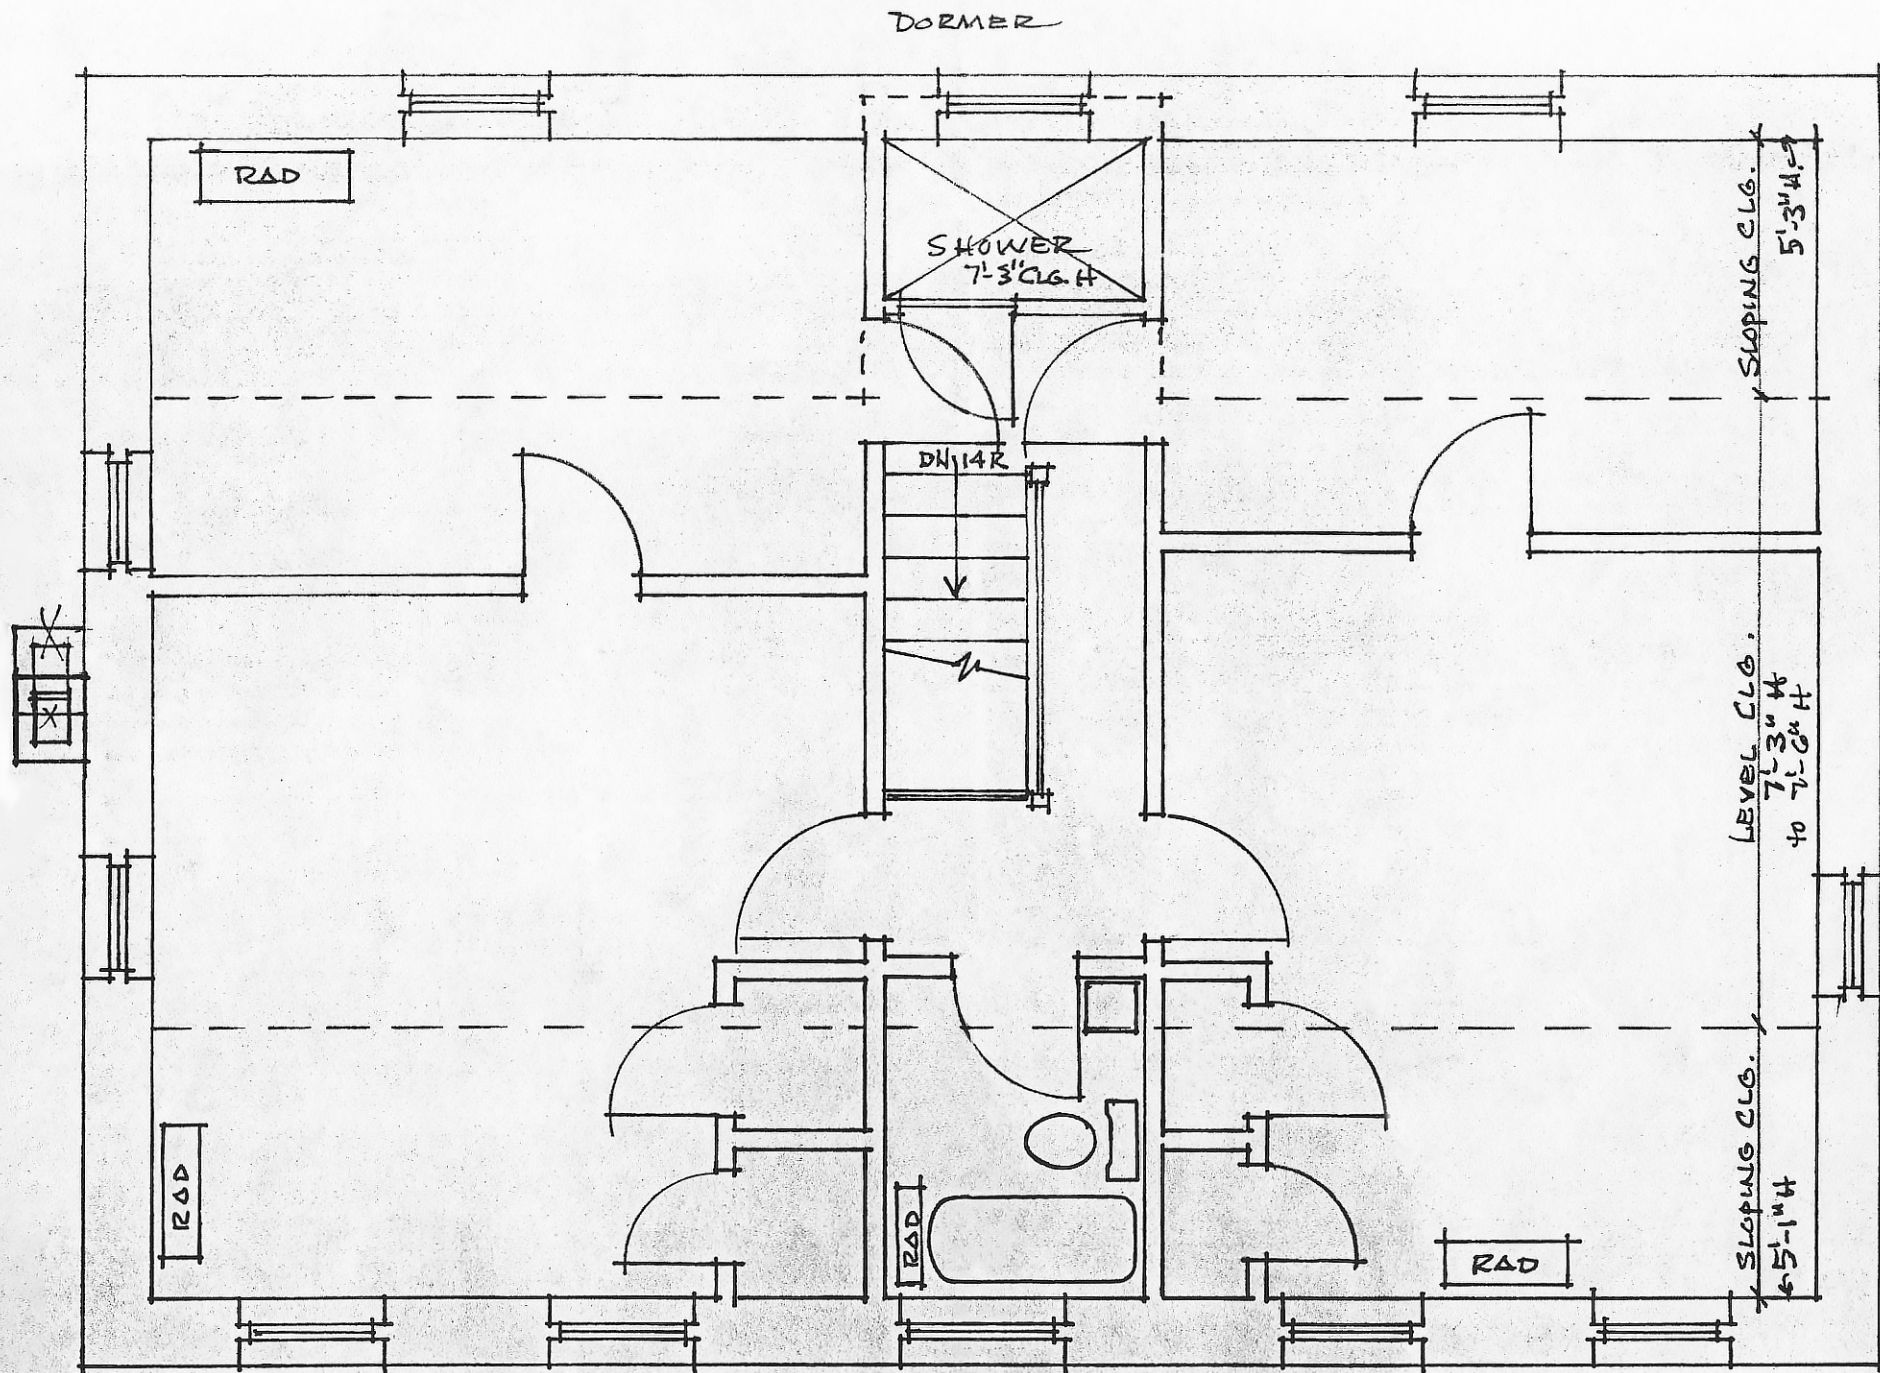

COBBLESTONE HOUSE
RT. 18, TOWN OF SOMERSET
NIAGARA COUNTY

"BABCOCK HOUSE"
IN CLNYS

SECOND FLOOR PLAN
SCALE 1/4" = 1'
COPY - EXIST. COND. DRAWING BY NYSEG