



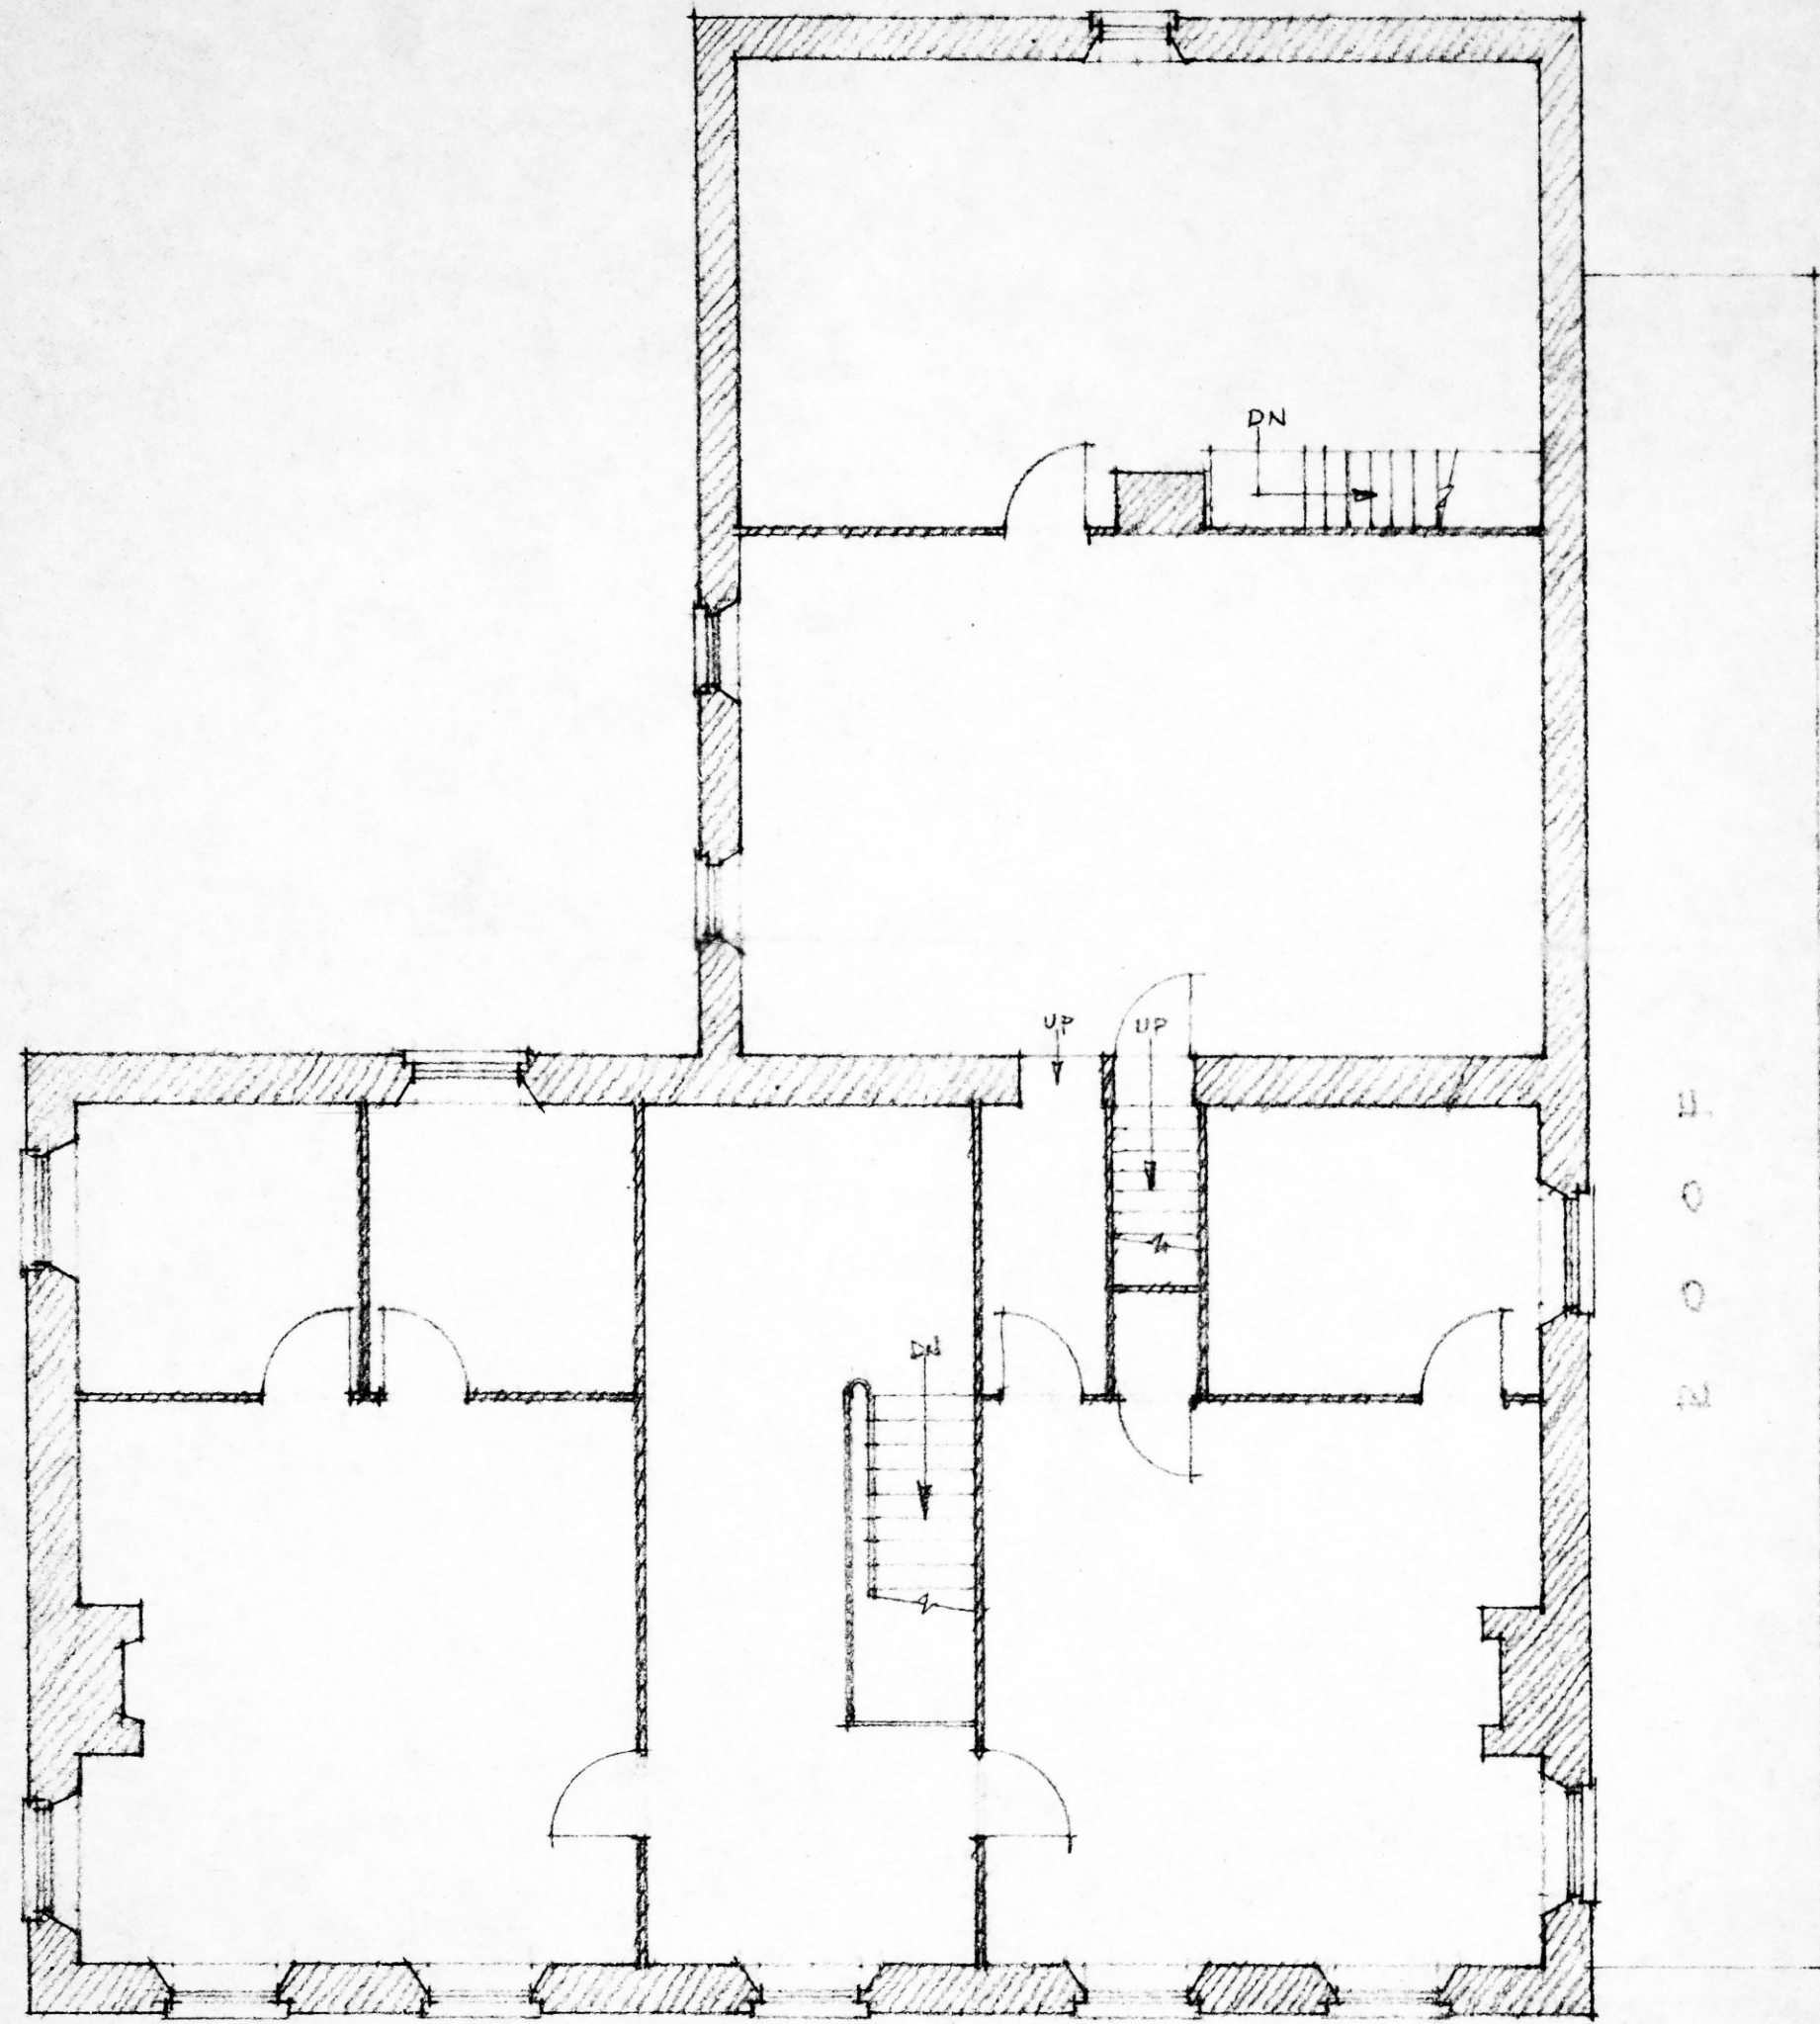


SECOND FLOOR PLAN

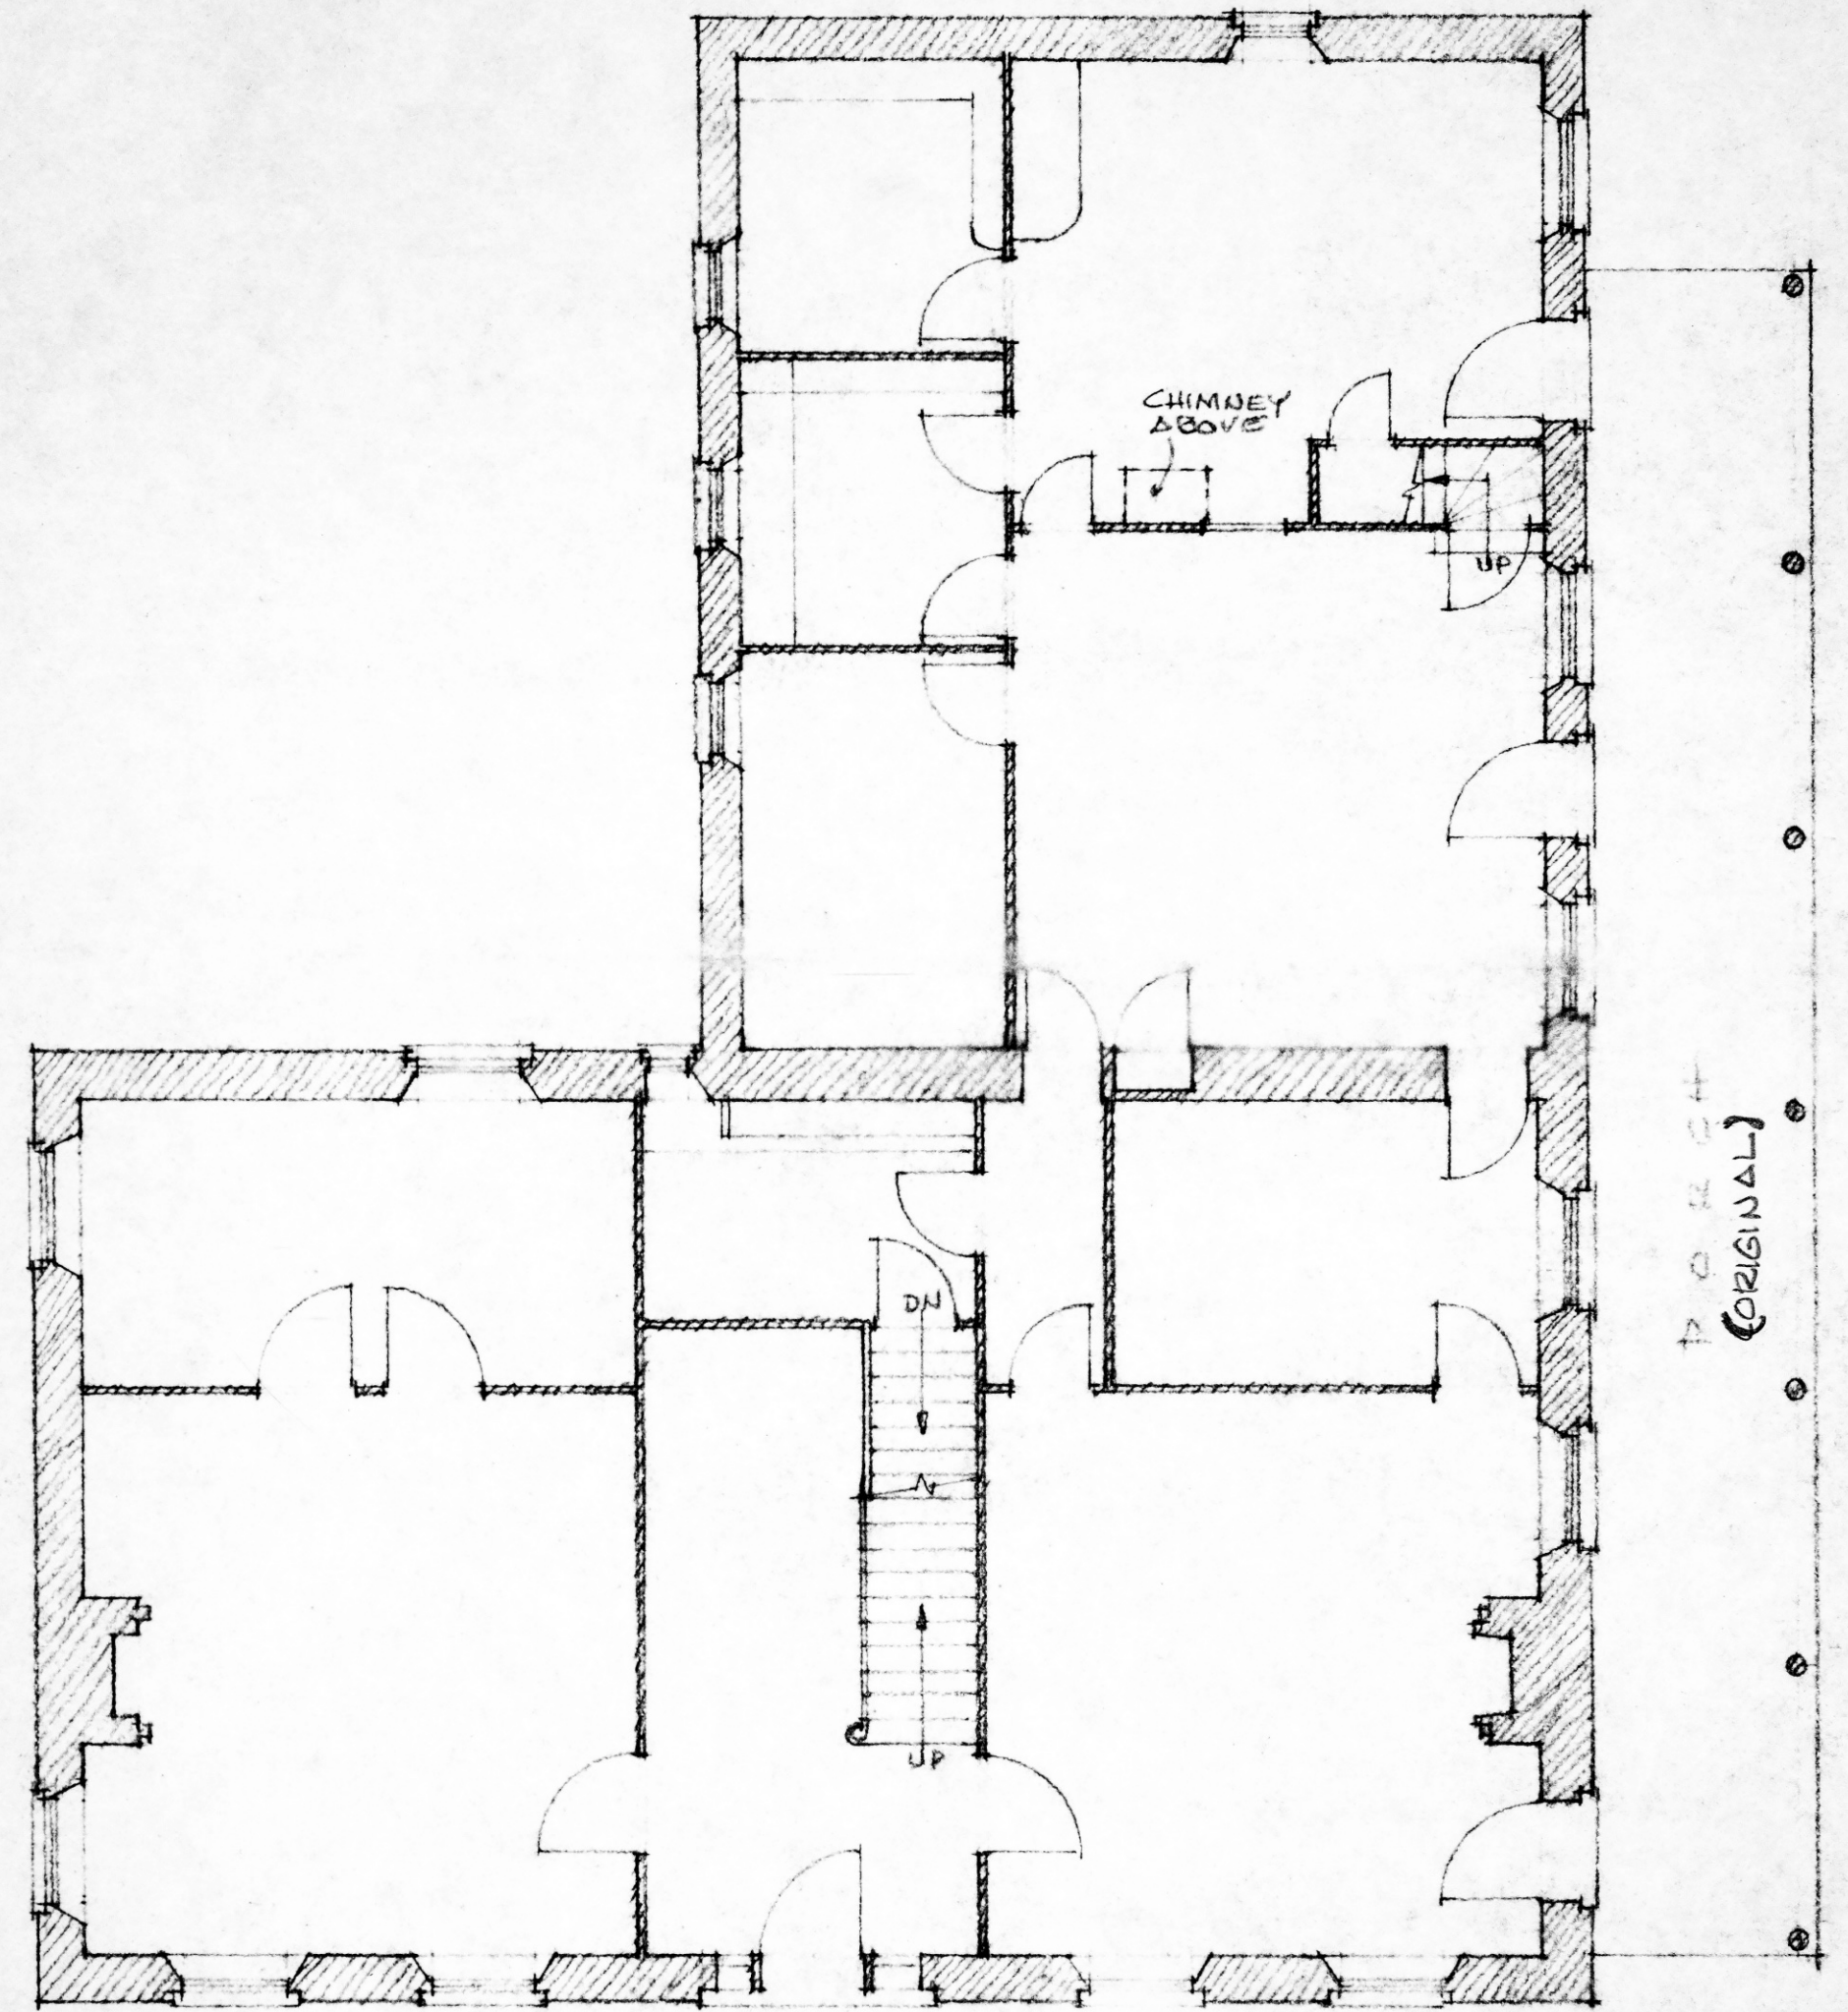

FIRST FLOOR PLAN

SCALE: 1/8"=1

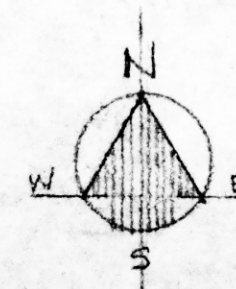

COBBLESTONE HOUSE
PRESENT CONDITIONS
MANCHESTER-SHORTSVILLE RD.
ONTARIO COUNTY