
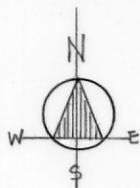


CARRIAGE HOUSE -
WOOD SHED
DEMOLISHED 1979

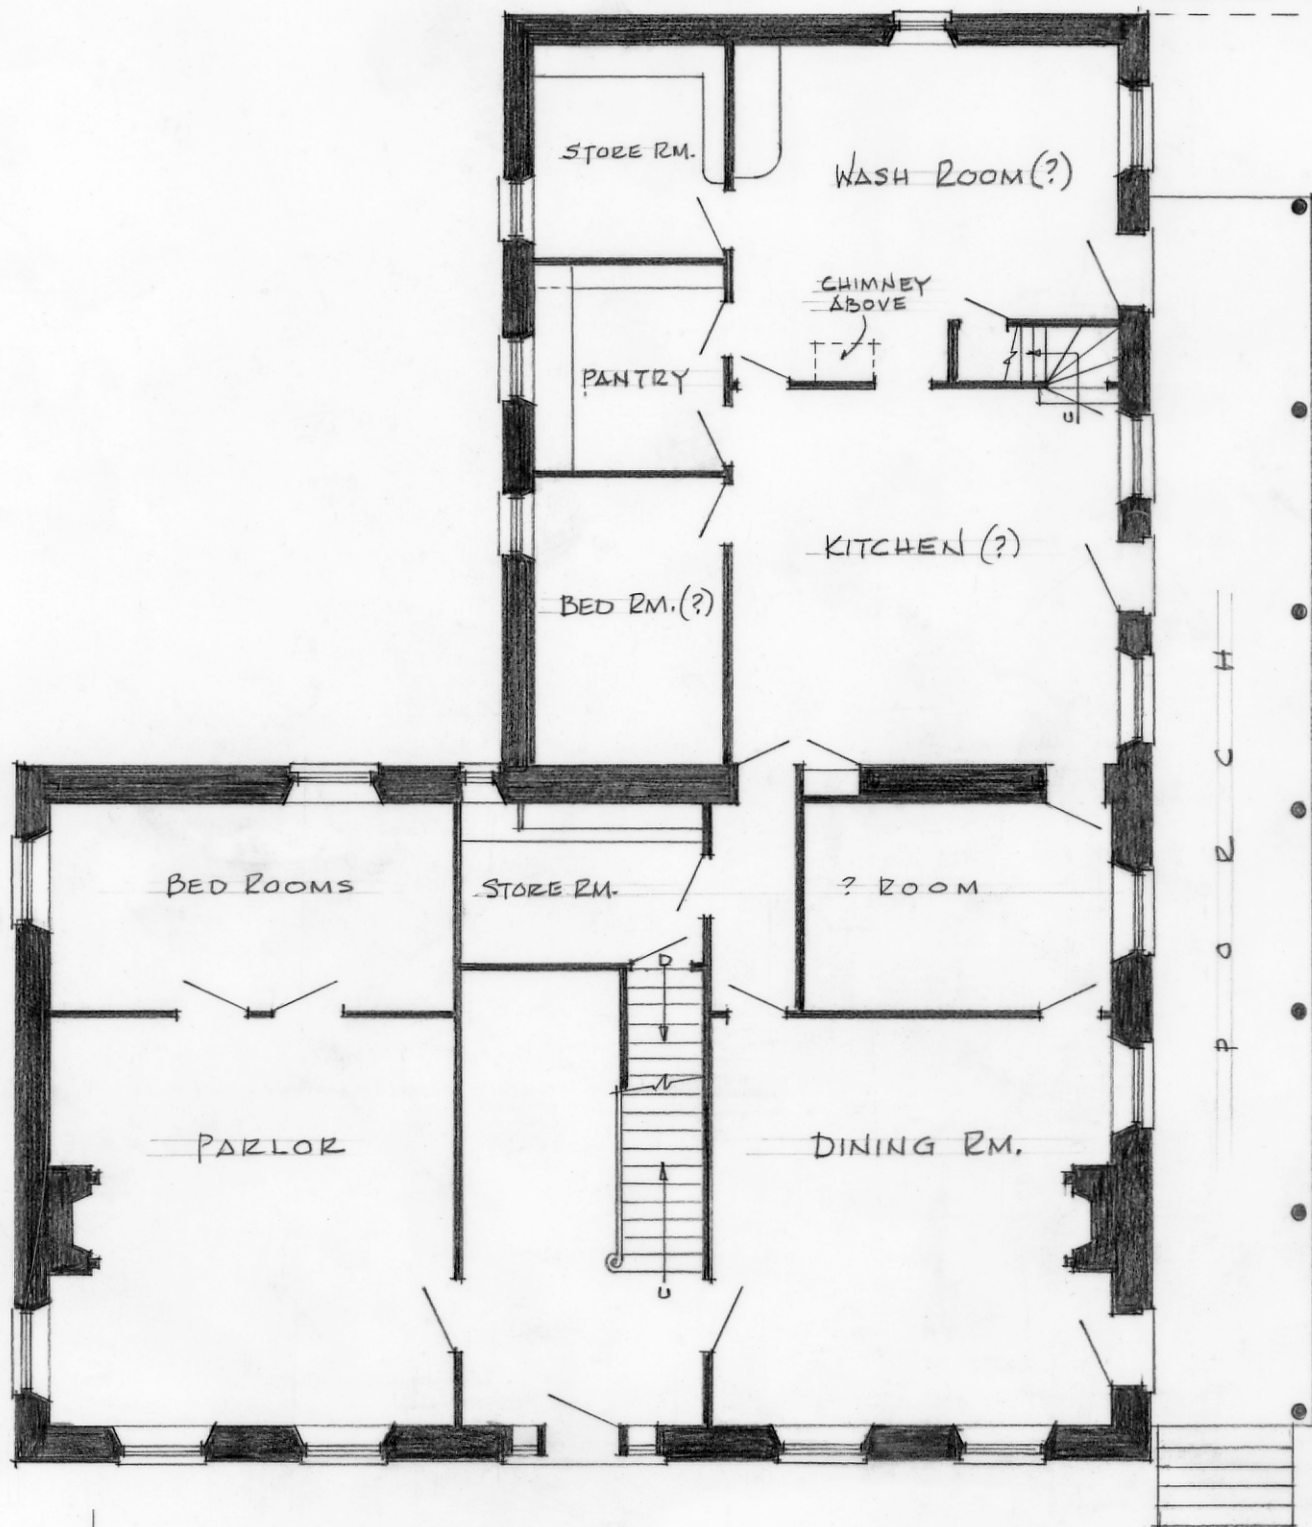

FIRST FLOOR PLAN 1/8" = 1'

Existing Conditions, measured 1980

The Resource Center
The Cobblestone Society
Albion, New York

Cobblestone House
4998 Shortsville Rd., Town of Farmington
Ontario County, New York