


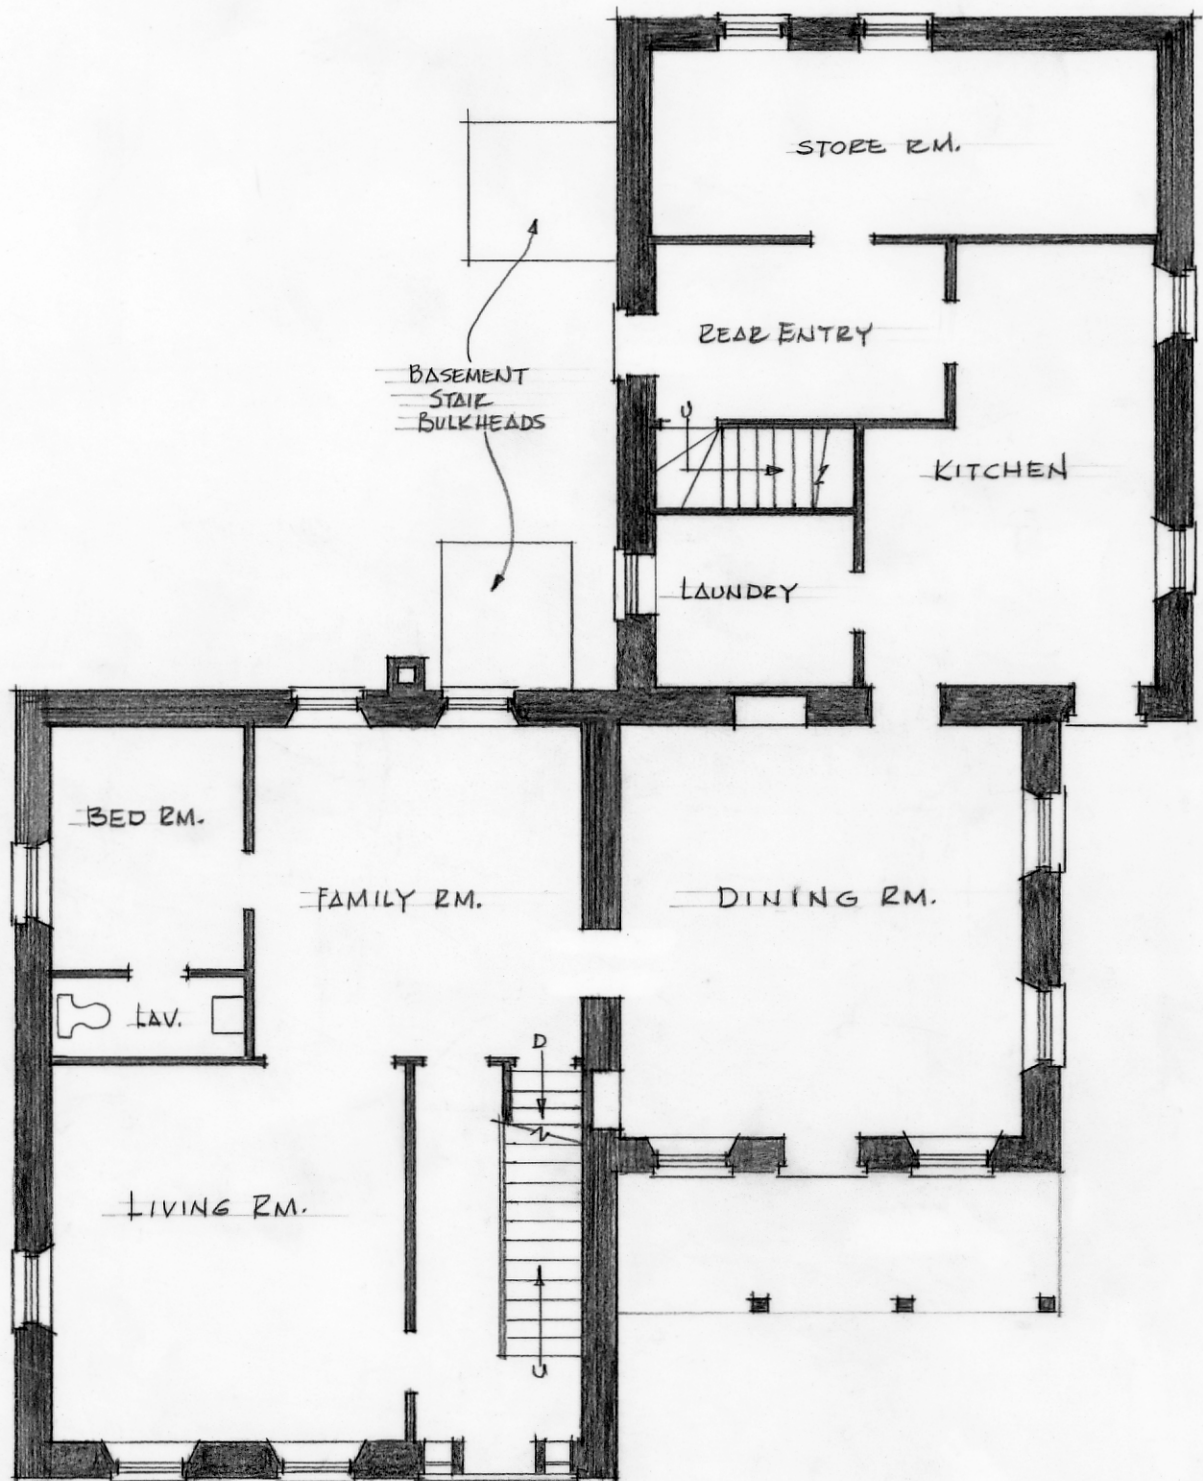

FIRST FLOOR PLAN 1/8" = 1'

Existing Conditions
measured 1981

The Resource Center
The Cobblestone Society
Albion, New York

Cobblestone House
5936 Robinson Rd., Town of Pendleton
Niagara County, New York