


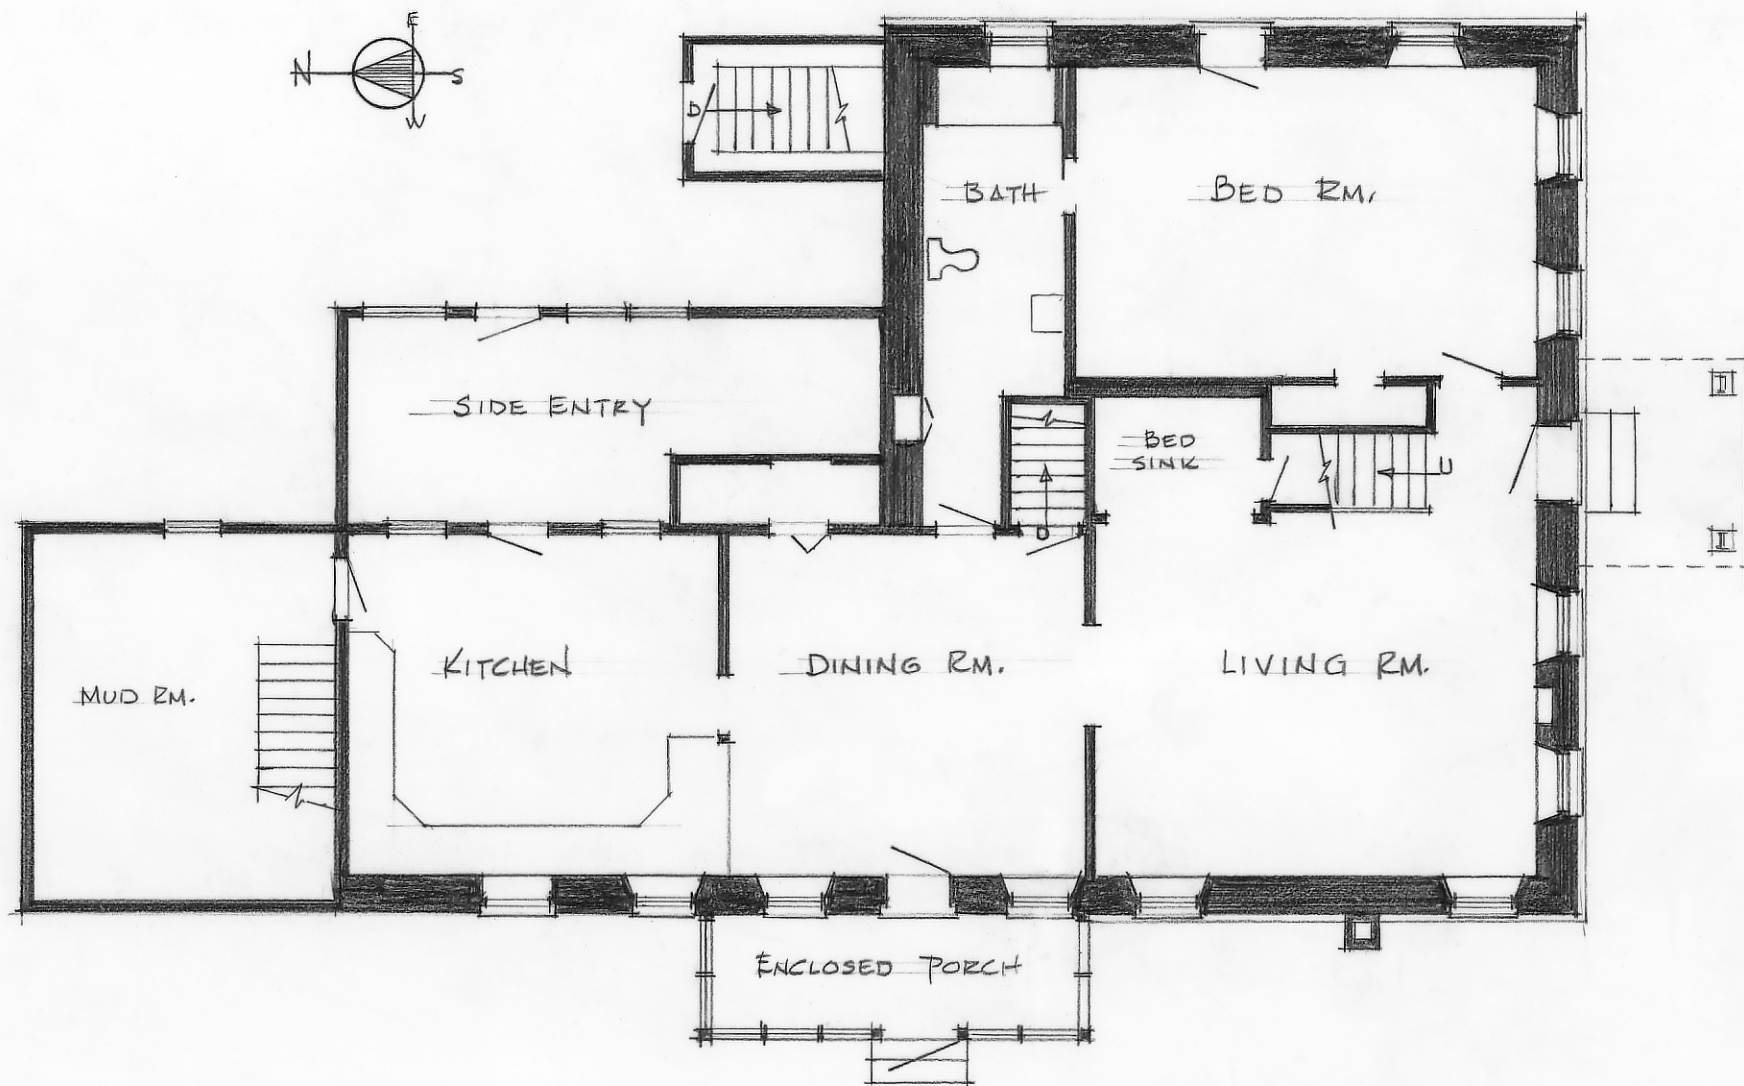


FIRST FLOOR PLAN 1/8" = 1'

Existing Conditions, measured 1987

The Resource Center
The Cobblestone Society
Albion, New York

Cobblestone House
Wilsey Road, Town of Savannah
Seneca County, New York

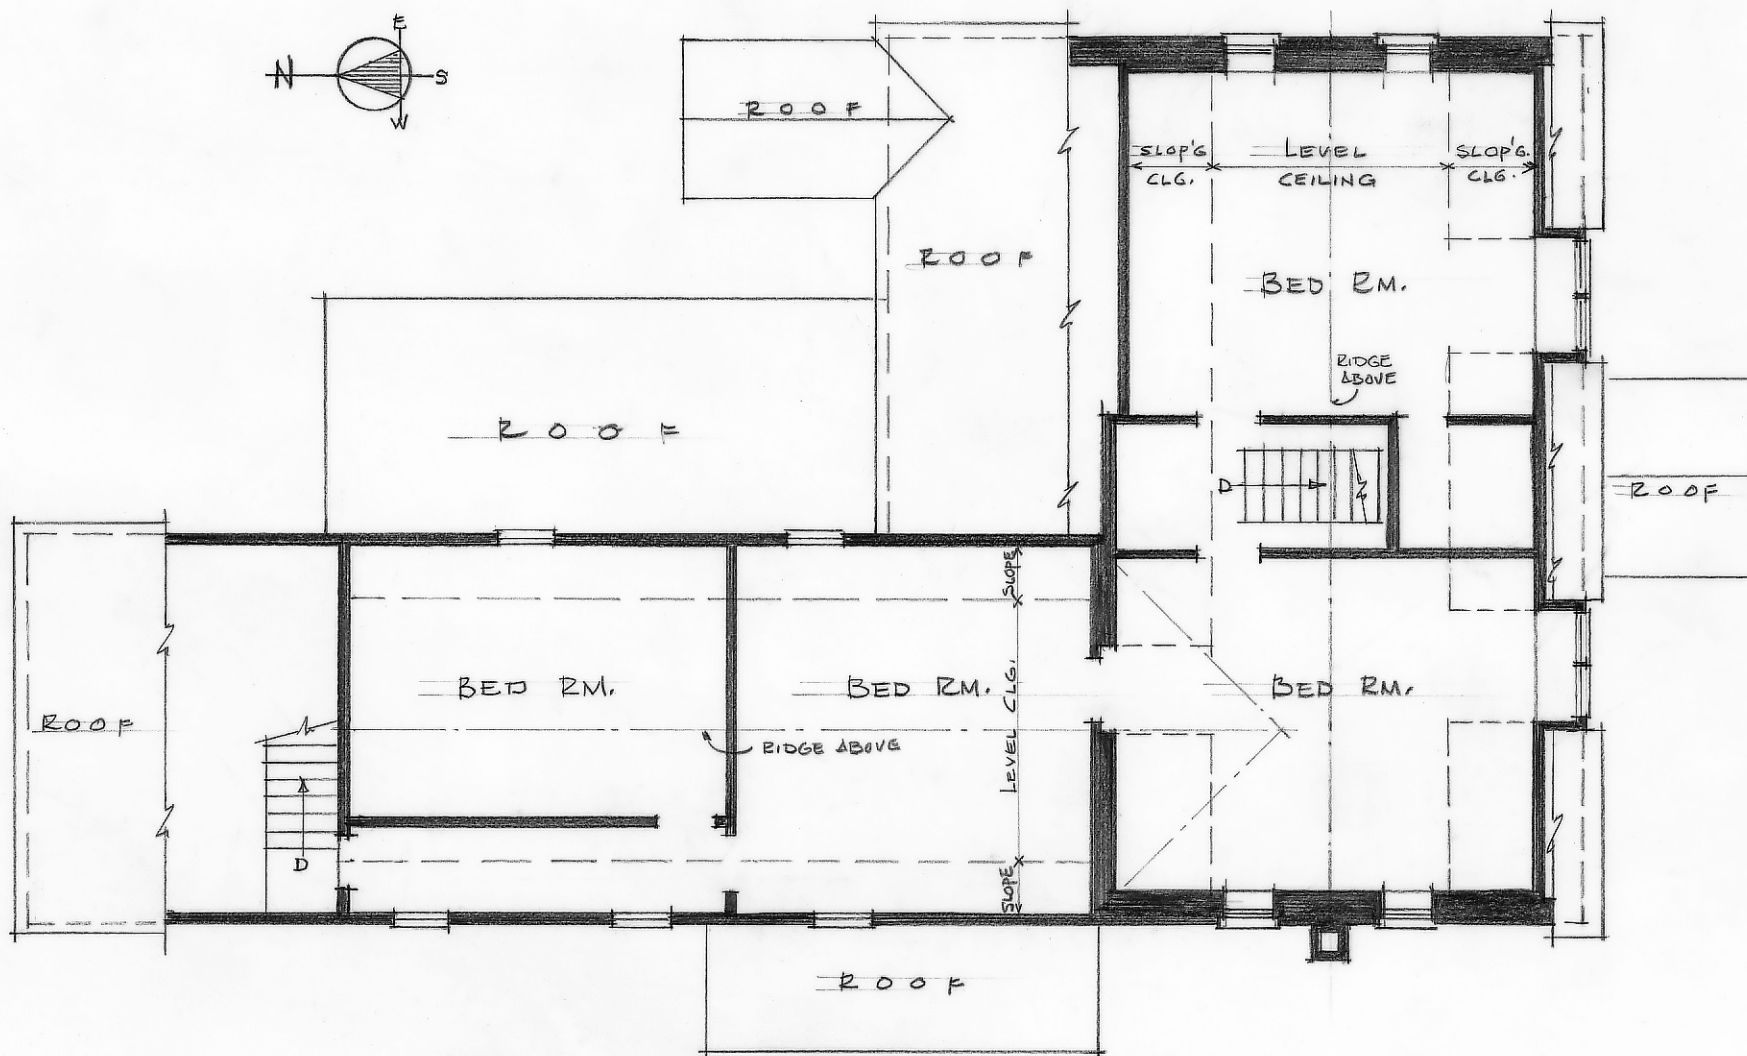

SECOND FLOOR PLAN 1/8" = 1'

Existing Conditions, measured 1987

The Resource Center
The Cobblestone Society
Albion, New York

Cobblestone House
Wilsey Road, Town of Savannah
Seneca County, New York